


Location Plan

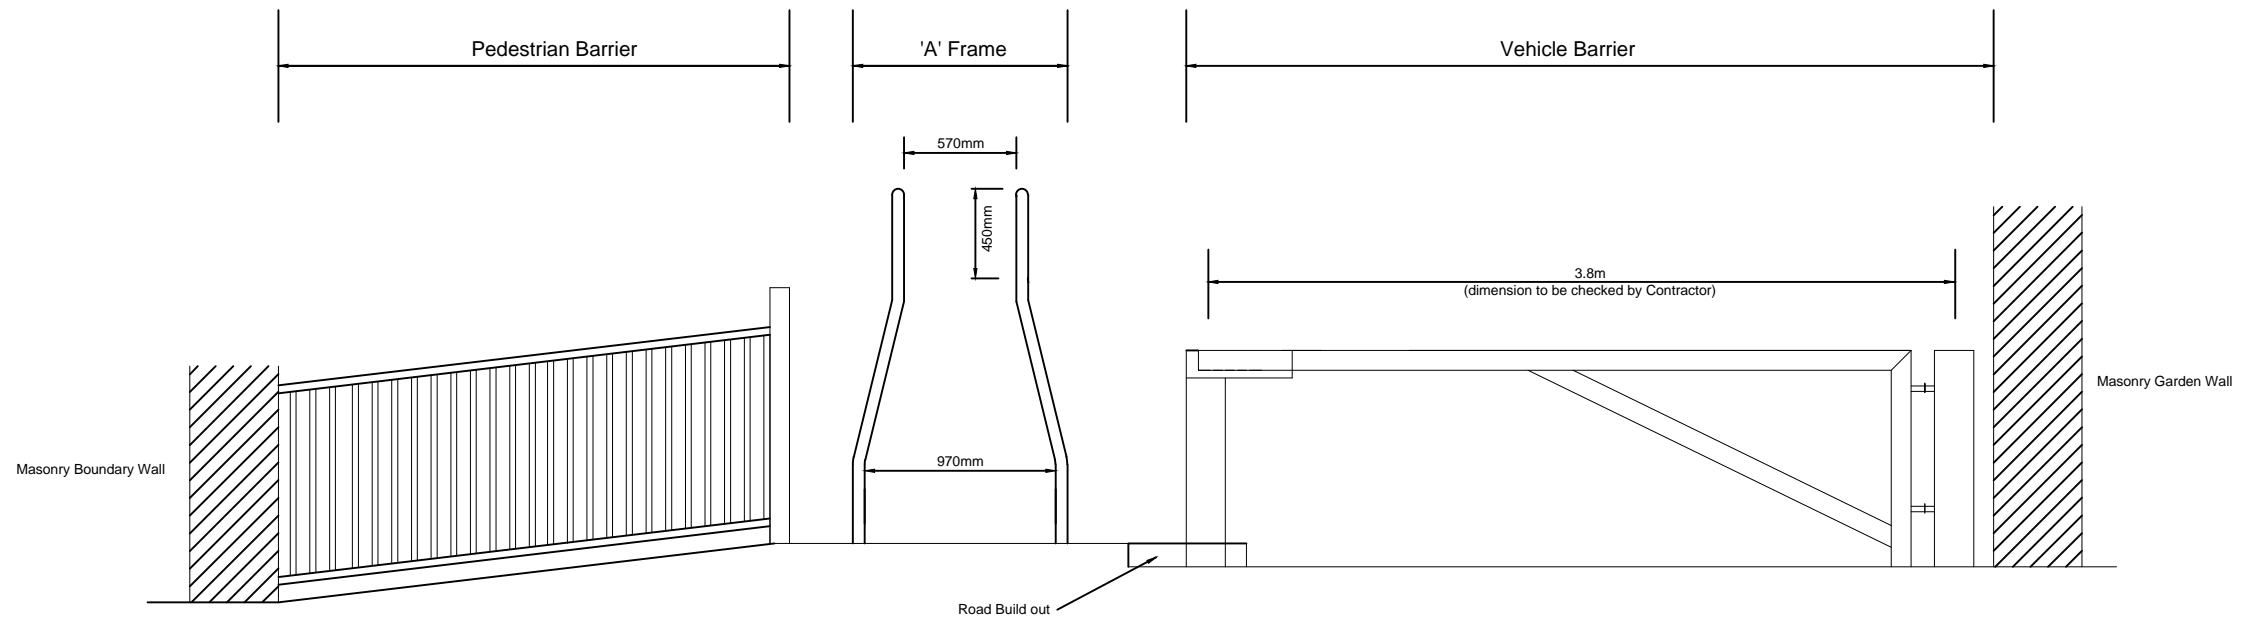

Typical Elevation of 'A' frame and Vehicle Barrier